

NOT FOR CONSTRUCTION				
12.04.24	F	FOR DEVELOPMENT APPLICATION		MU
06.03.24	E	FOR DEVELOPMENT APPLICATION		GC
23.02.24	D	FOR DEVELOPMENT APPLICATION		GC
16.02.24	C	FOR DEVELOPMENT APPLICATION		GC
12.02.24	B	TO CLIENT PRE-DEVELOPMENT APPROVAL		GC
19.01.24	A	TO CLIENT FOR APPROVAL		GC
DATE	REV	NOTE		BY


info@lightspacearchitects.com.au
www.lightspacearchitects.com.au


942 BEAUFORT ST INGLEWOOD
RESIDENTIAL REDEVELOPMENT

SITE PLAN

DRAWN GC	DATE 21/11/23	CHECKED MU	DRAWING No. DA1.01	REV F
JOB No. 23030	SCALE 1:100 @ A1			

light &
space
architects

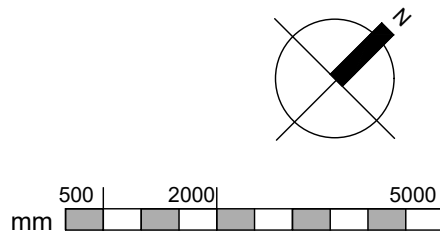


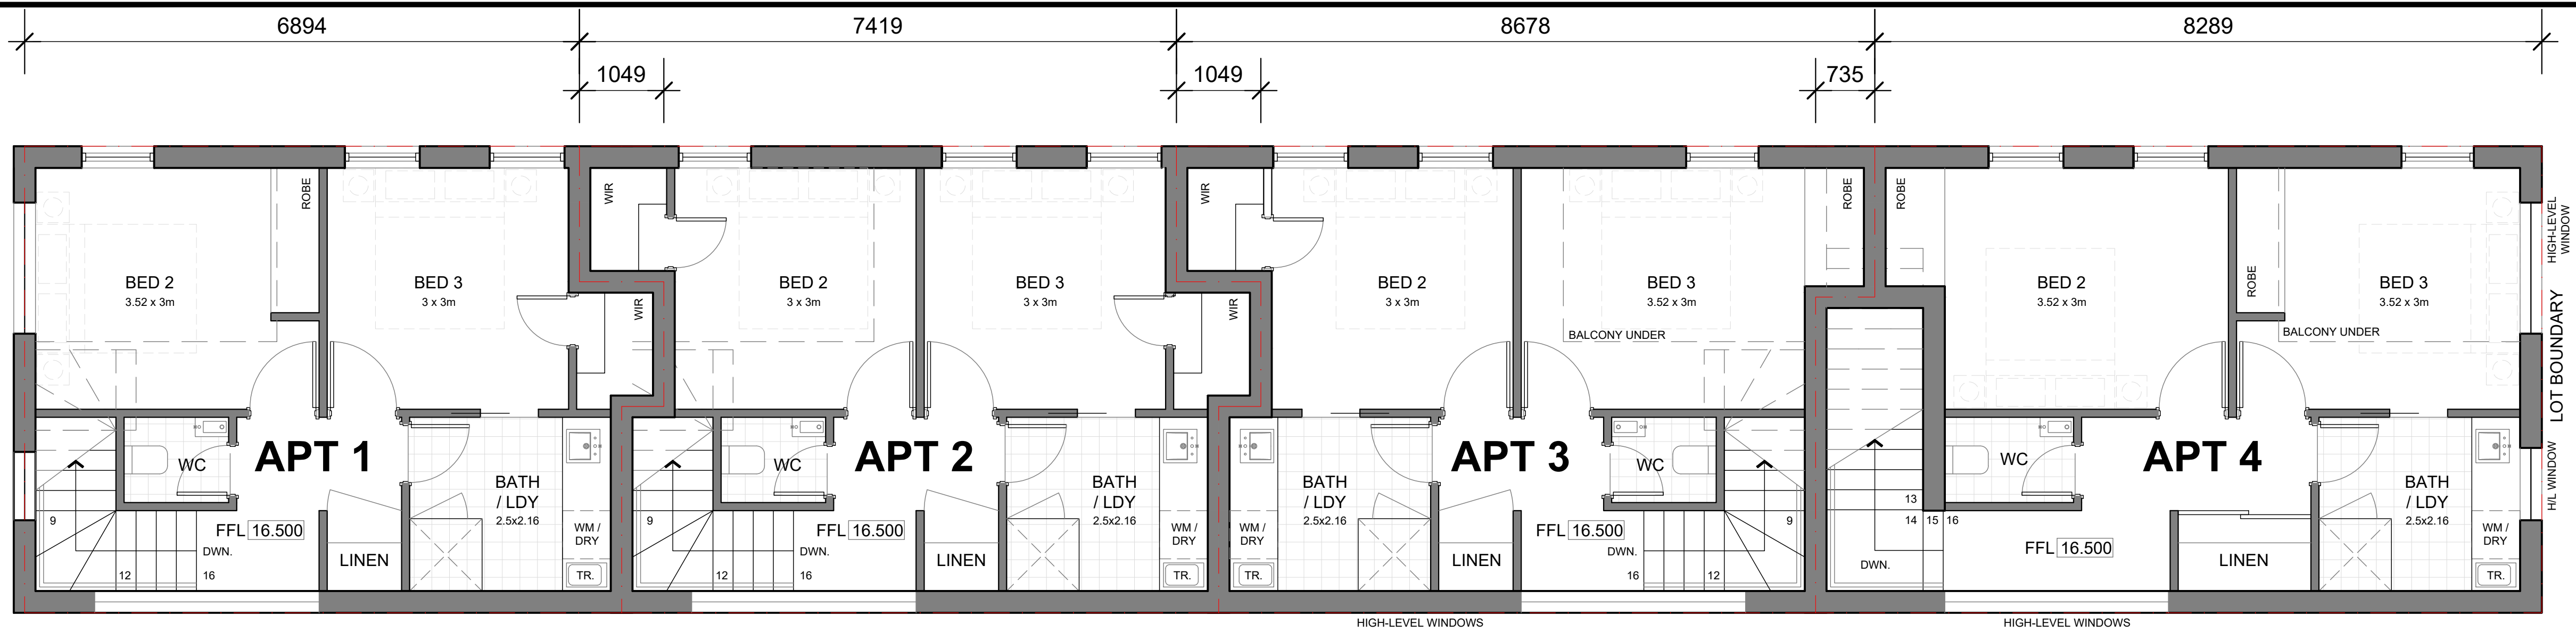


LEVEL 3

LEGEND

APT LOT BOUNDARIES

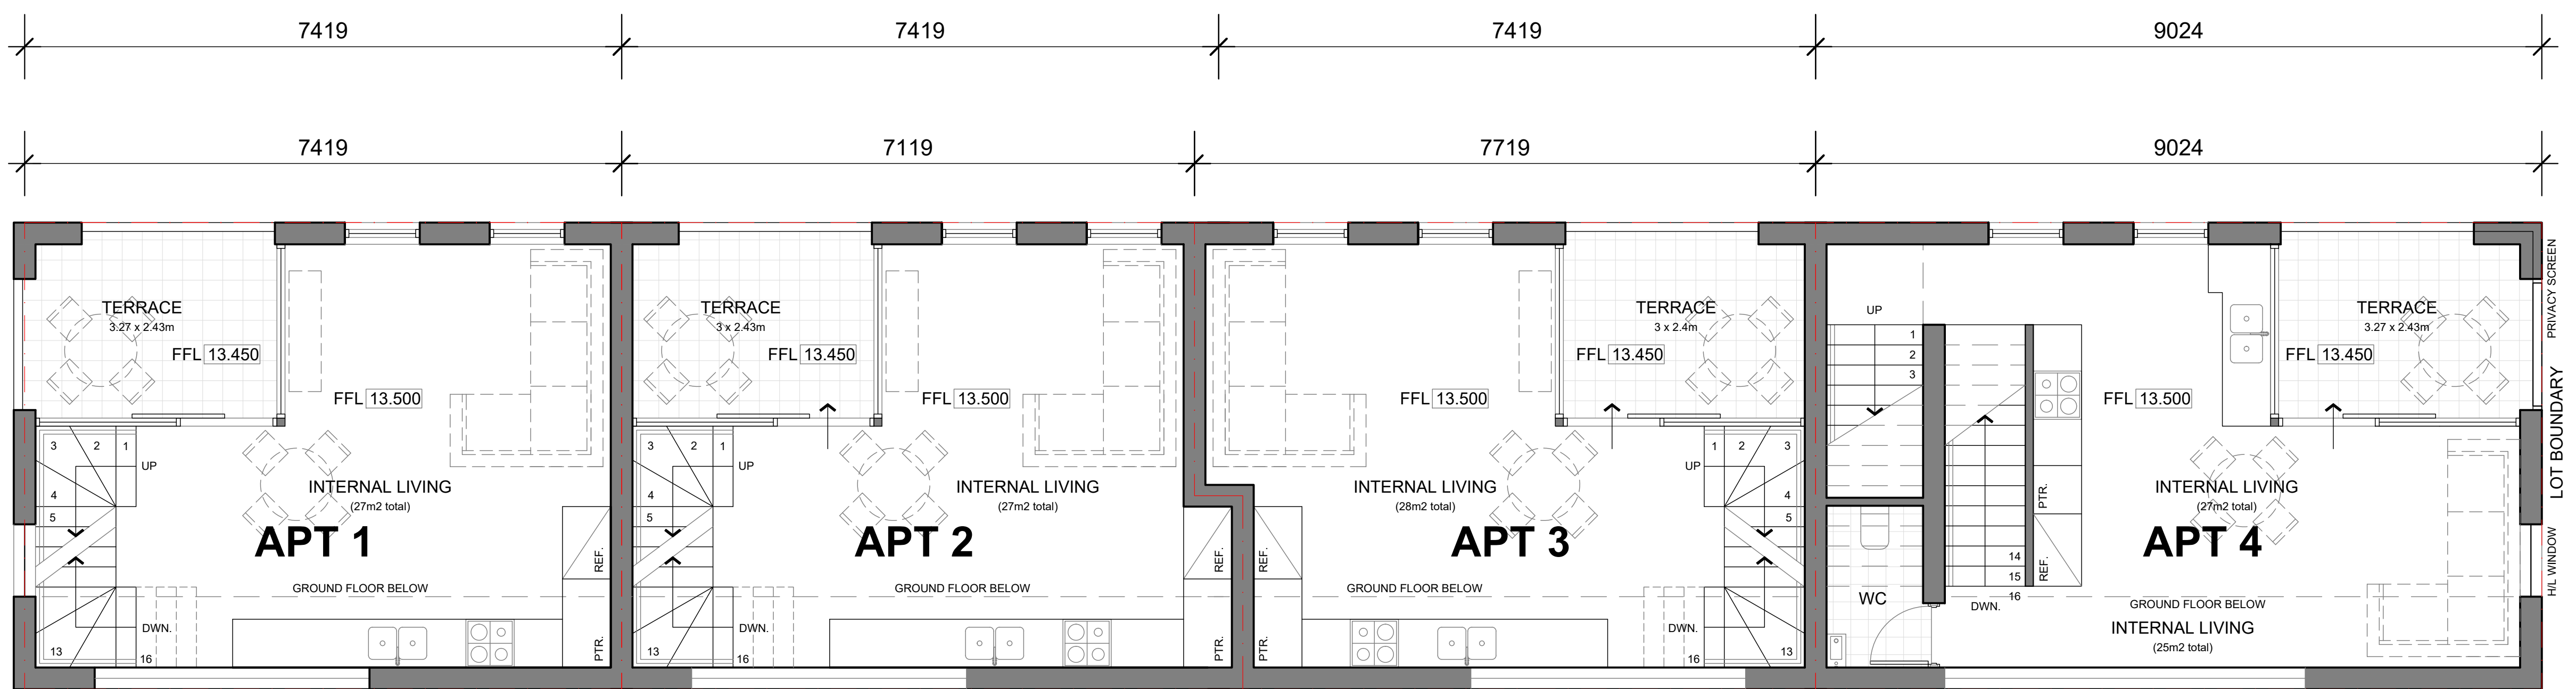

LEVEL 2

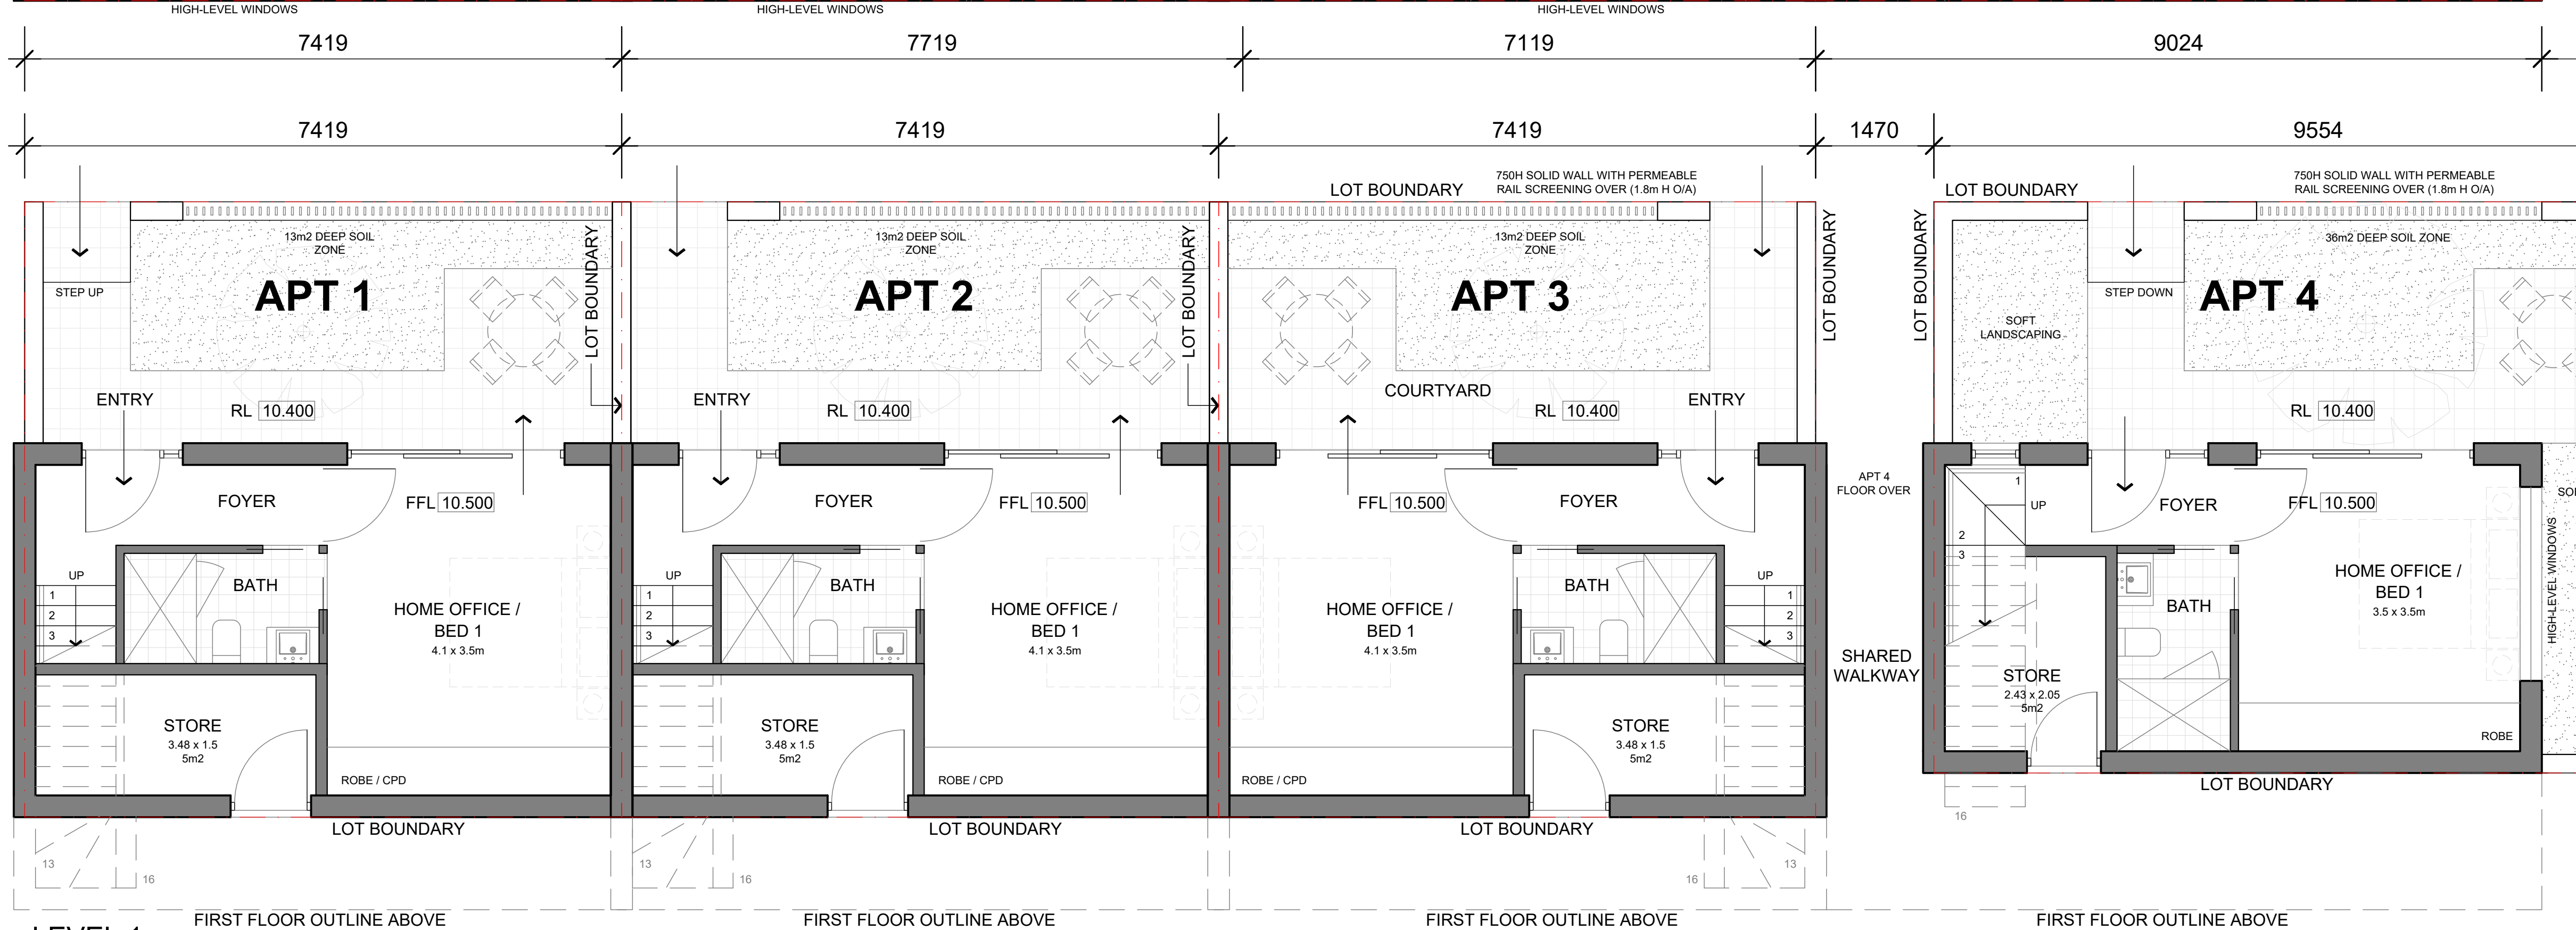


LEVEL 1

FIRST FLOOR OUTLINE ABOVE

FIRST FLOOR OUTLINE ABOVE

FIRST FLOOR OUTLINE ABOVE

FIRST FLOOR OUTLINE ABOVE

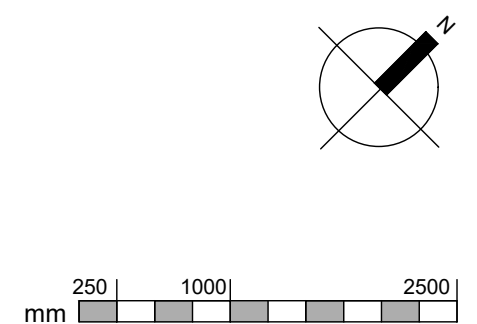

NOT FOR CONSTRUCTION				
12.04.24	F	FOR DEVELOPMENT APPLICATION	MU	
08.03.24	E	FOR DEVELOPMENT APPLICATION	MU	
23.02.24	D	FOR DEVELOPMENT APPLICATION	GC	
16.02.24	C	FOR DEVELOPMENT APPLICATION	GC	
12.02.24	B	TO CLIENT PRE-DEVELOPMENT APPROVAL	GC	
19.01.24	A	TO CLIENT FOR APPROVAL	GC	
DATE	REV	NOTE		BY


info@lightspacearchitects.com.au
www.lightspacearchitects.com.au

light &
space
architects


942 BEAUFORT ST INGLEWOOD
RESIDENTIAL REDEVELOPMENT

APARTMENT FLOOR PLANS


DRAWN	GC	DATE	21/11/23	CHECKED		DRAWING No.	REV
JOB No.	23030	SCALE	1:50 @ A1	MU		DA2.01	F

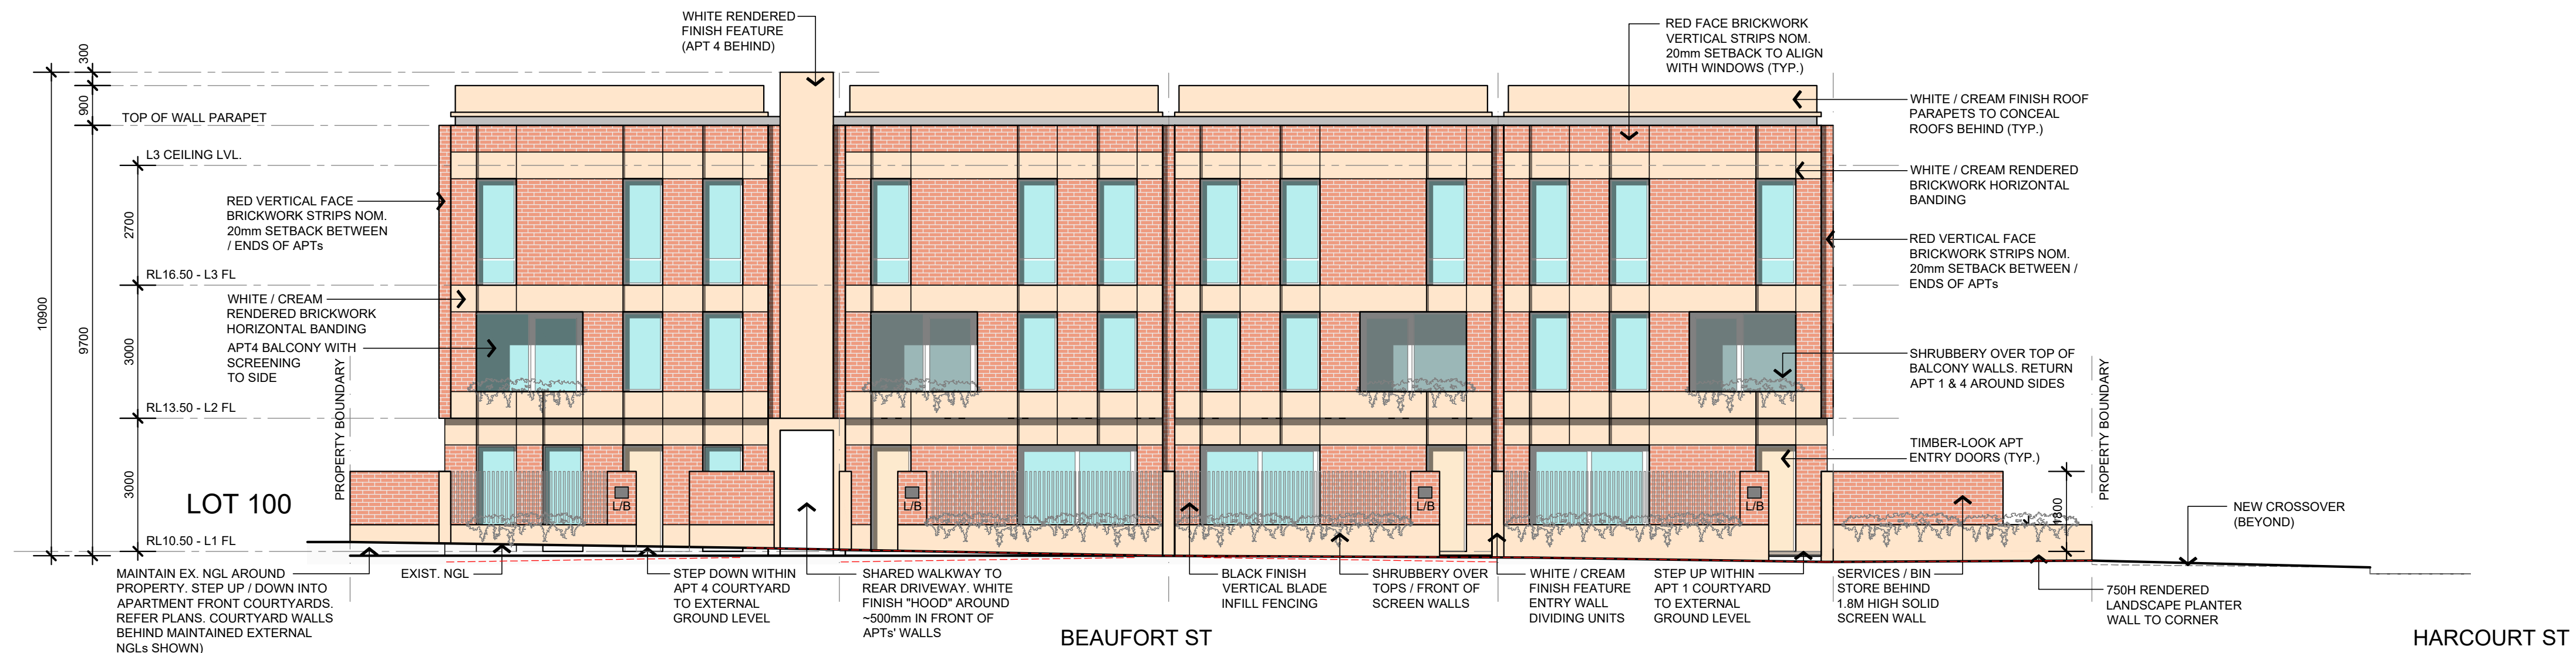


NORTH-WEST ELEVATION - BEAUFORT ST

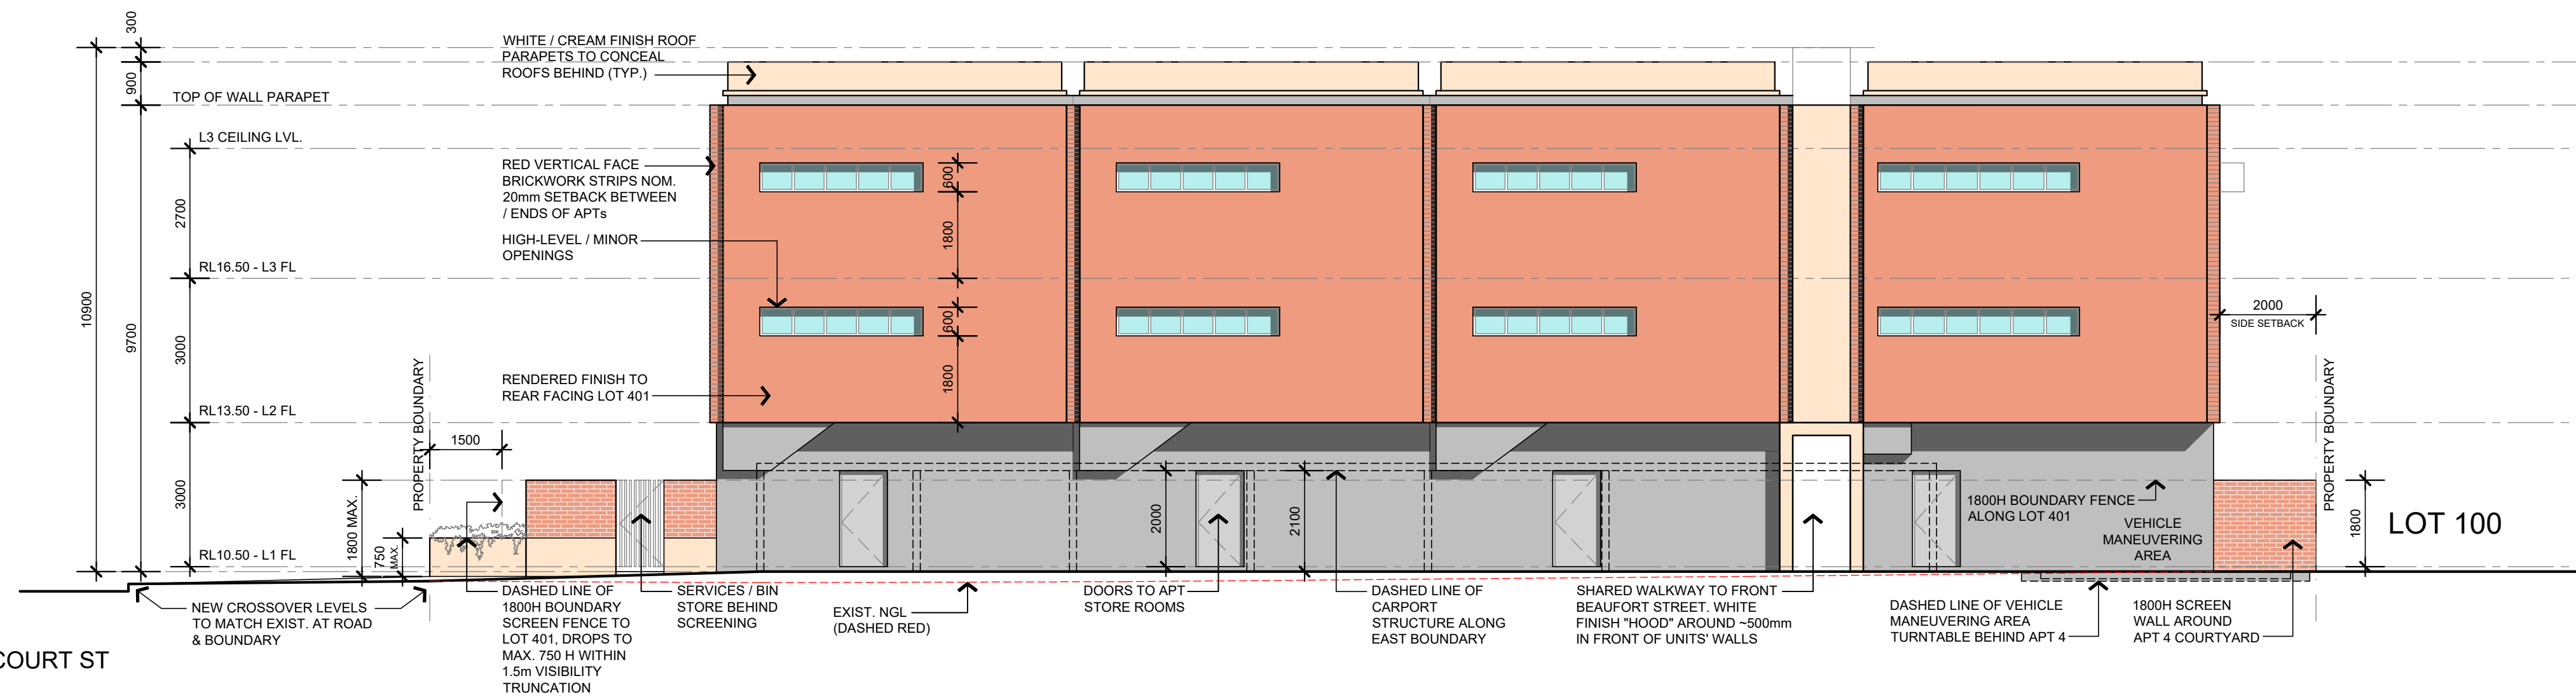


SOUTH-EAST ELEVATION - FACING LOT 401

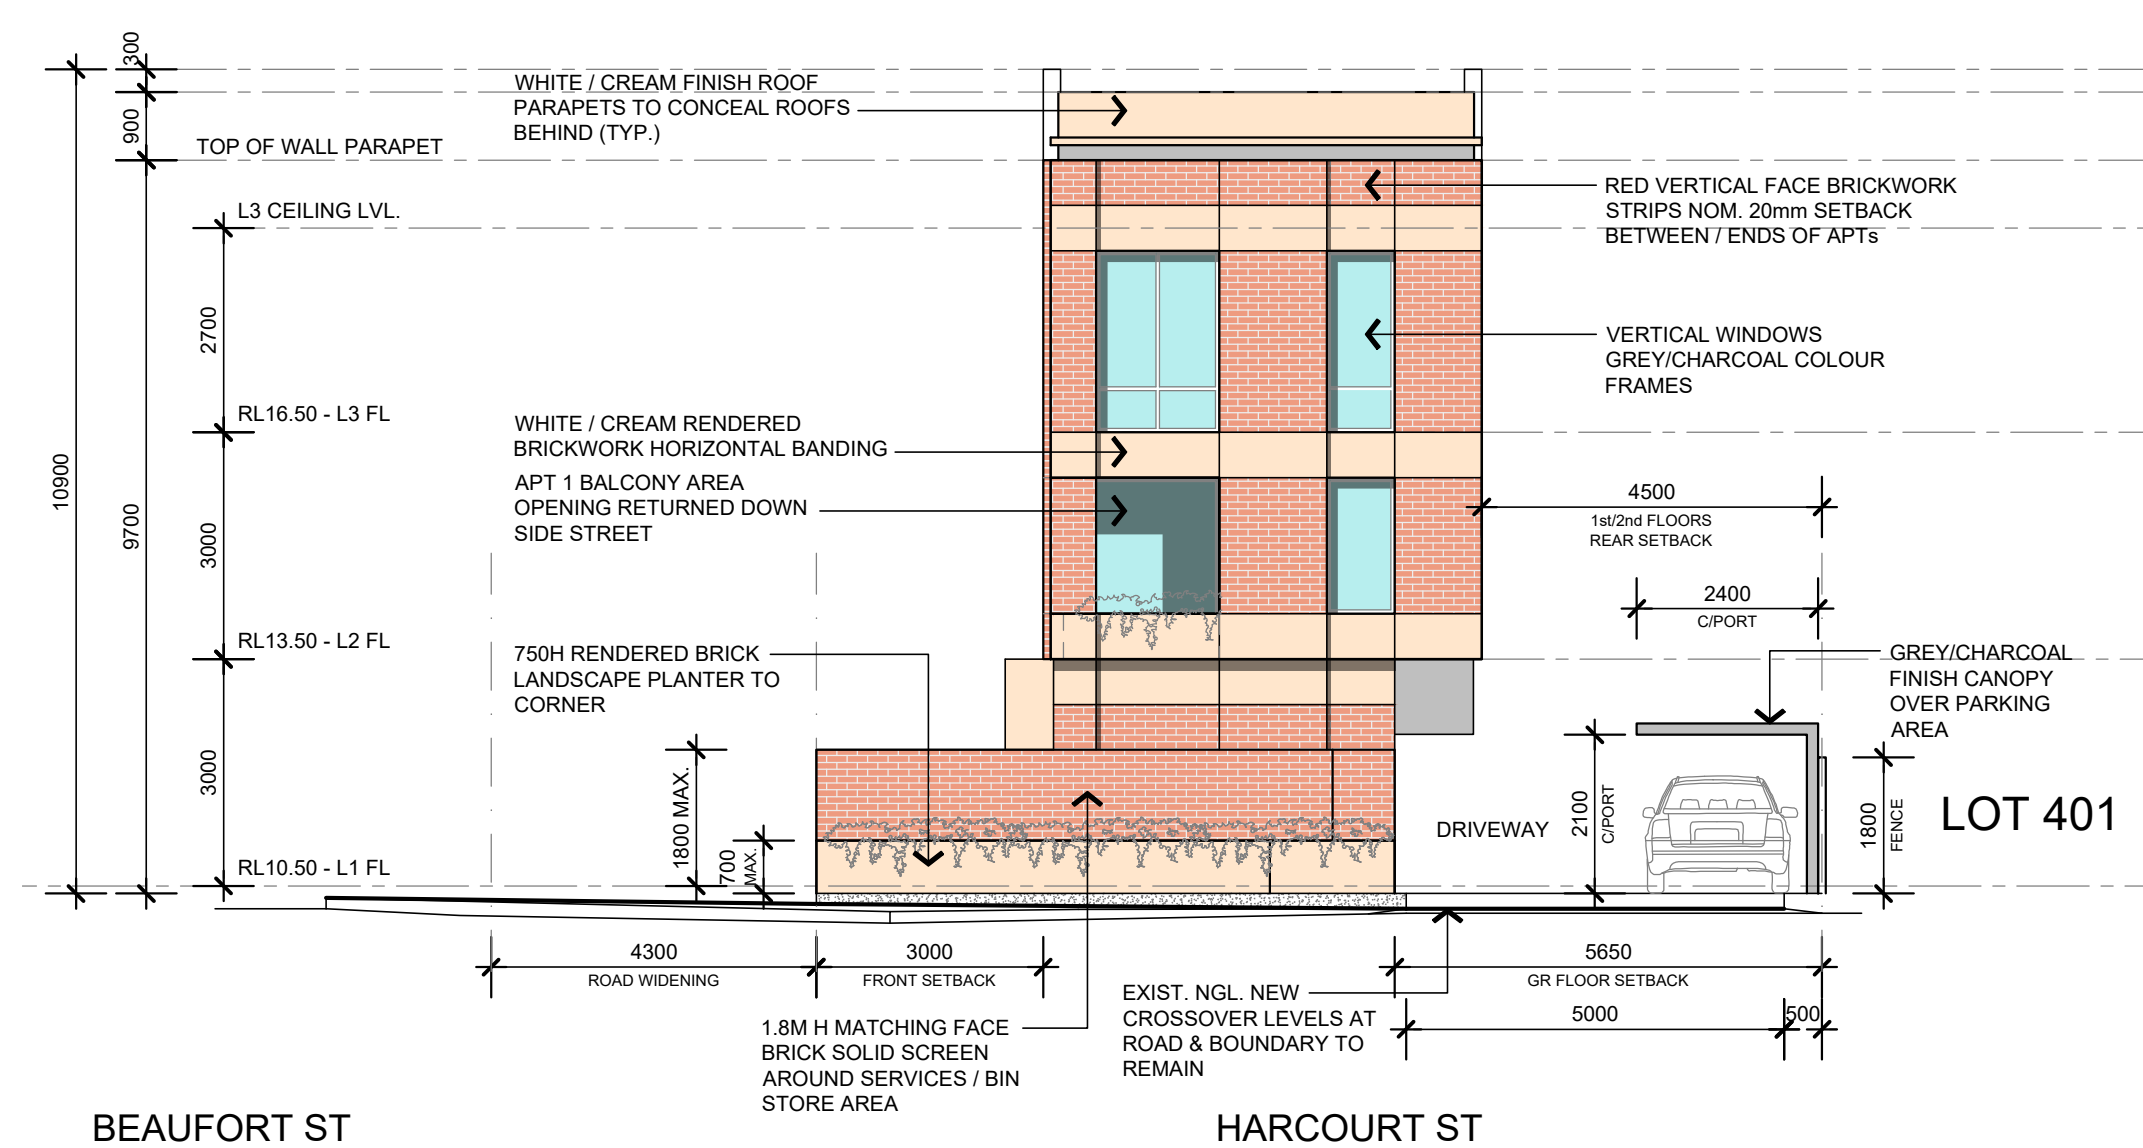

NORTH-EAST ELEVATION - FACING LOT 100

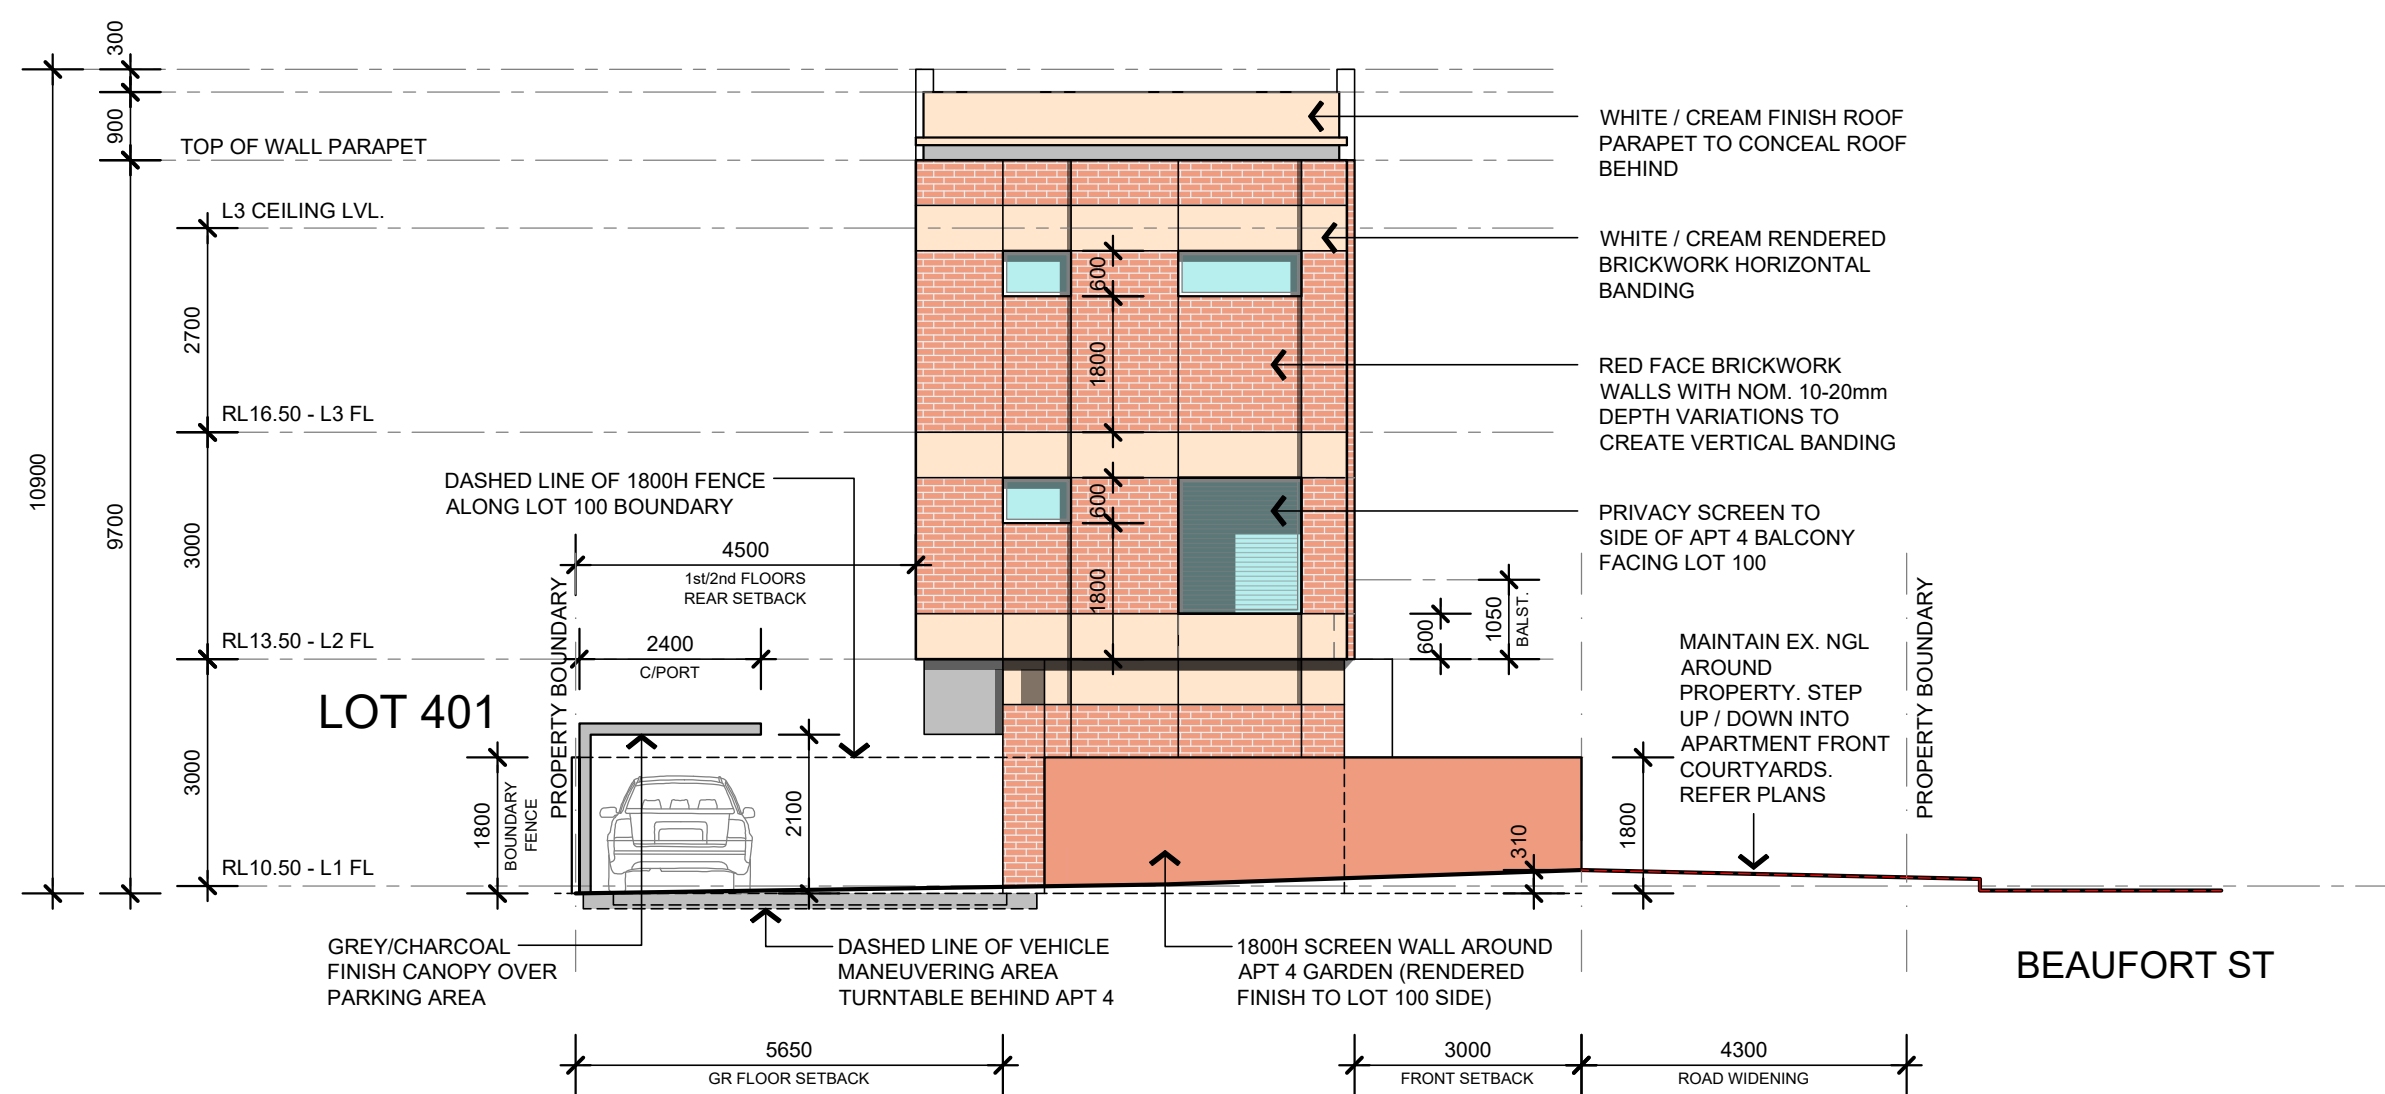

SOUTH-WEST ELEVATION - FACING LOT 100

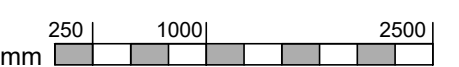

NOT FOR CONSTRUCTION

12.04.24	D	FOR DEVELOPMENT APPLICATION	MU
23.02.24	C	FOR DEVELOPMENT APPLICATION	GC
16.02.24	B	FOR DEVELOPMENT APPLICATION	GC
12.02.24	A	TO CLIENT PRE-DEVELOPMENT APPROVAL	GC
DATE	REV	NOTE	BY

info@lightspacearchitects.com.au
www.lightspacearchitects.com.au

light &
space
architects

942 BEAUFORT ST INGLEWOOD
RESIDENTIAL REDEVELOPMENT

APARTMENT ELEVATIONS

DRAWN	GC	DATE	21/11/23	CHECKED		DRAWING No.	REV
JOB No.	23030	SCALE	1:50 @ A1	MU		DA3.01	D